
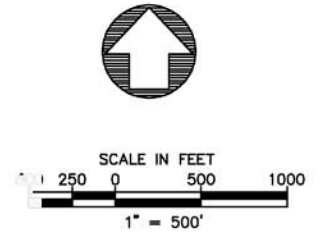


# Fort Gillem

Forest Park/Fort Gillem Local Redevelopment Authority

**LEGEND**

- MAIN STORM LINES
- WATERSHED BASINS

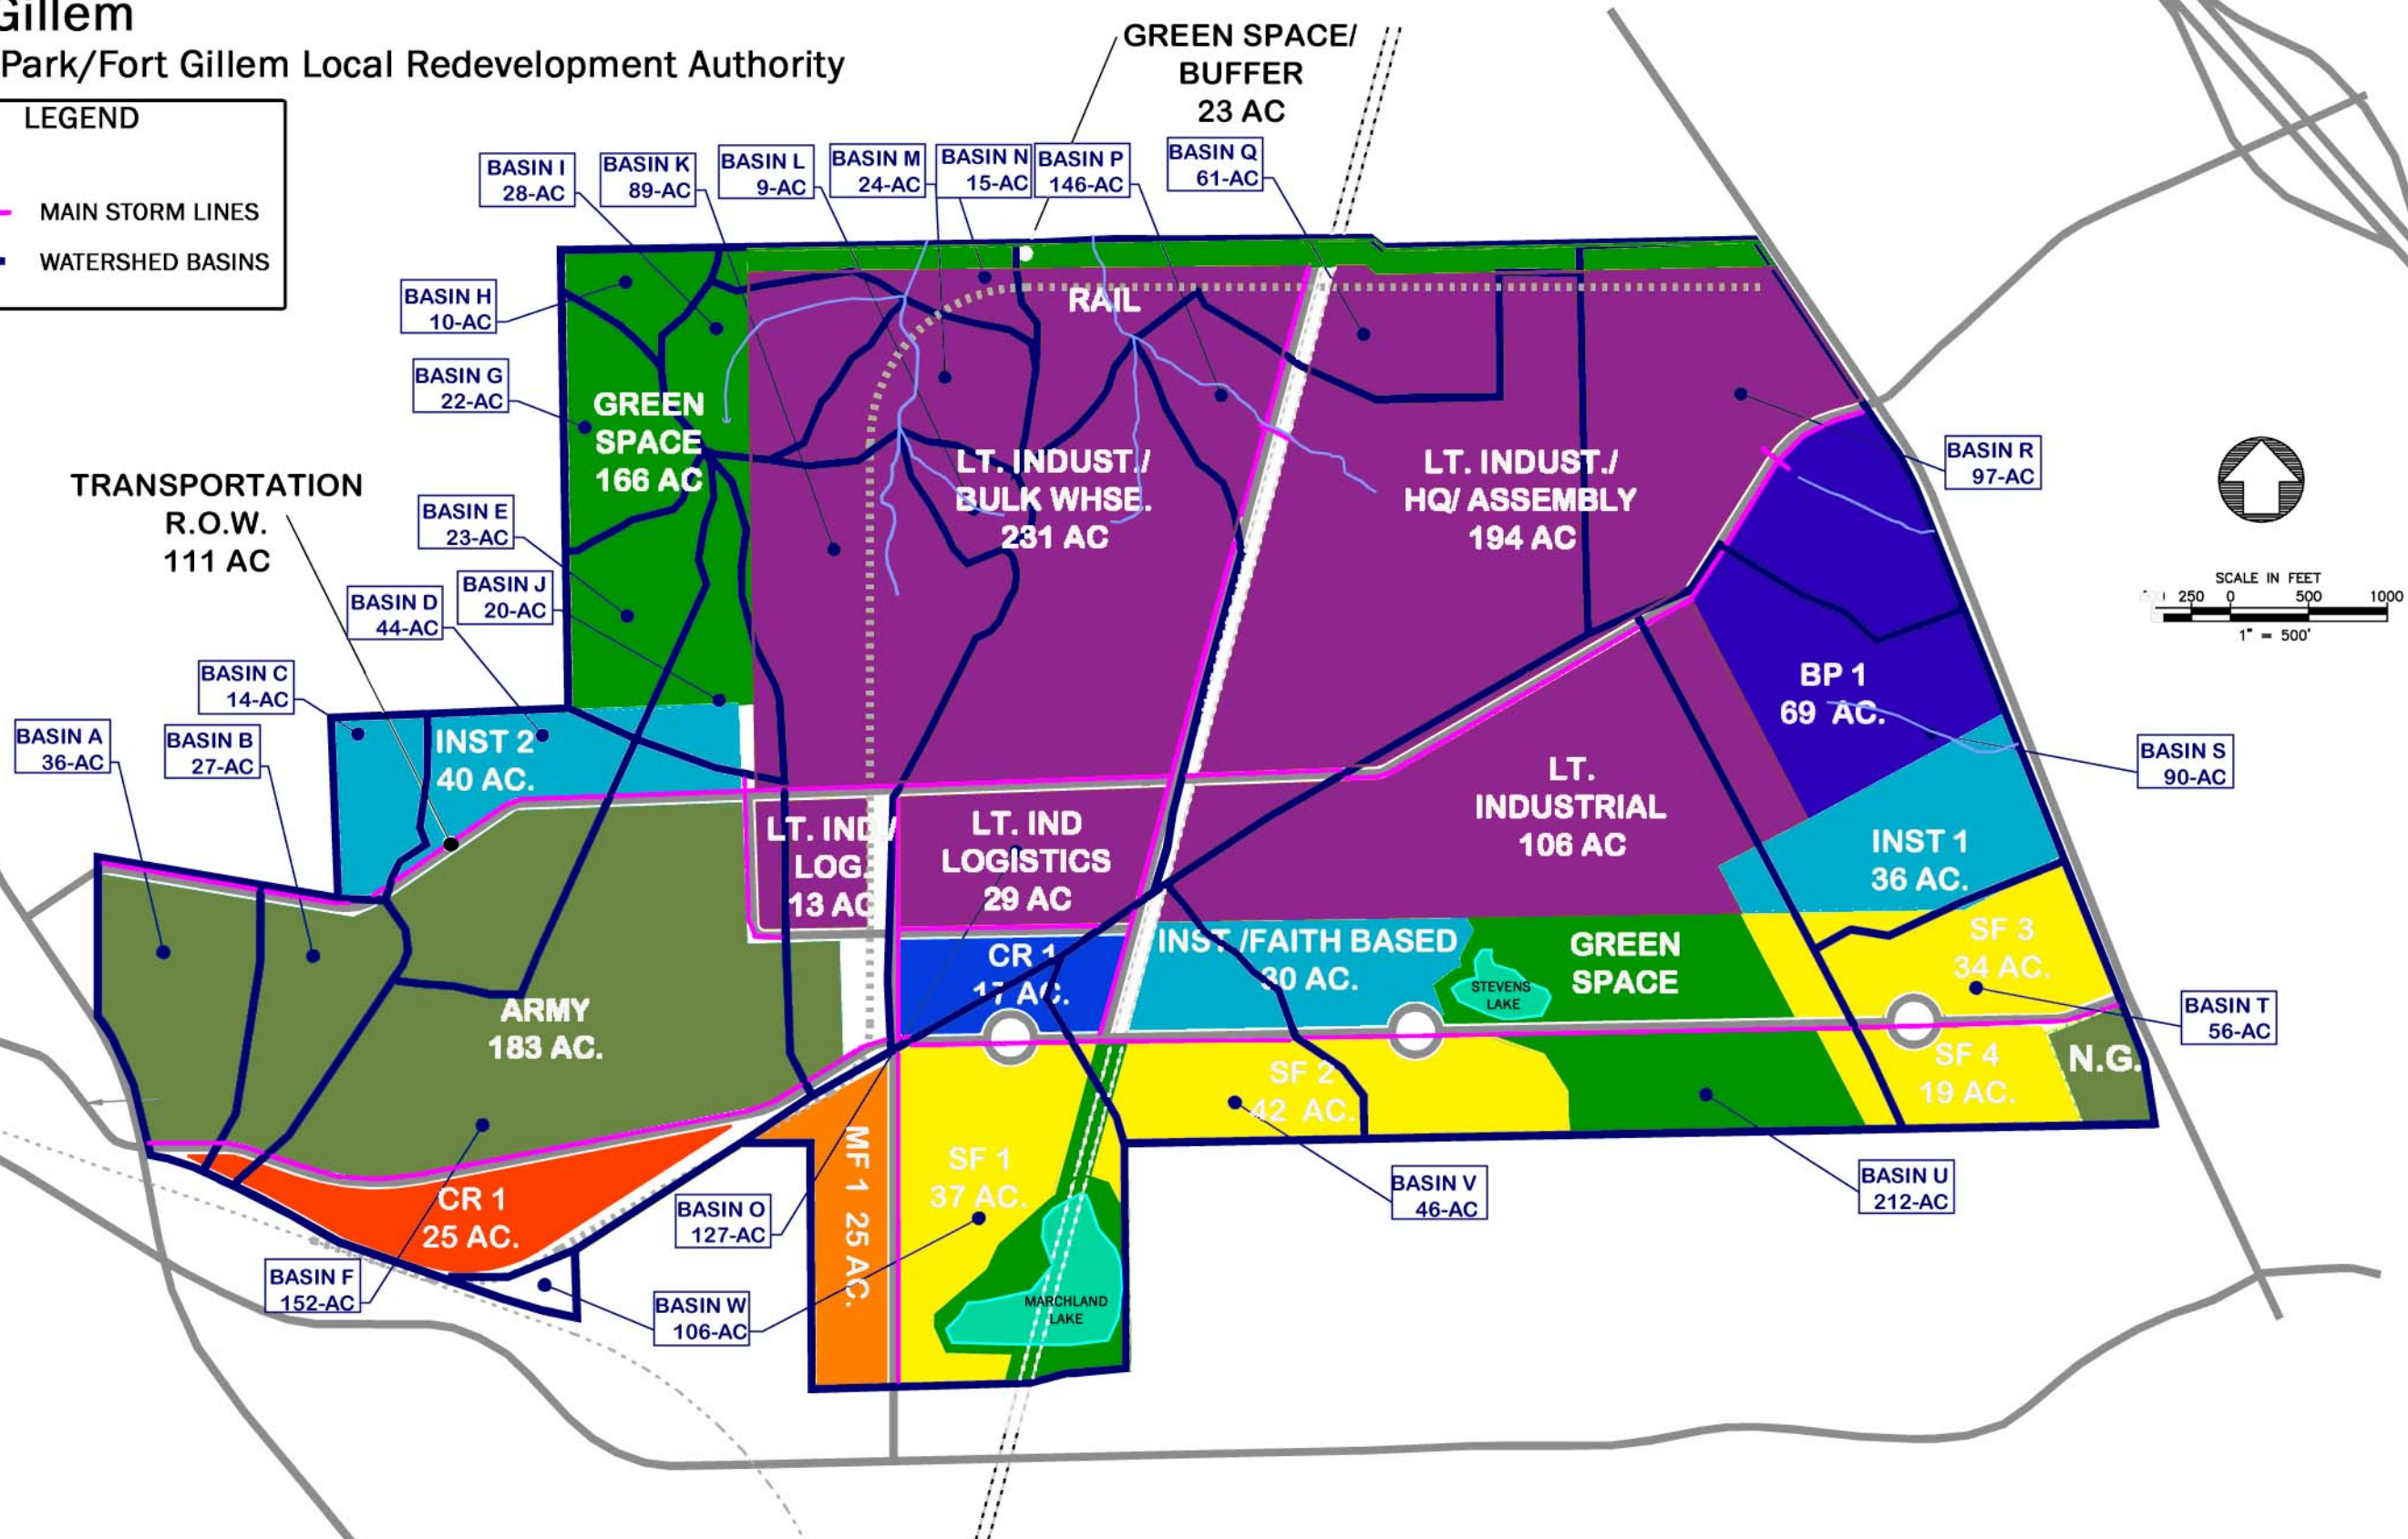

Jun 18, 2007 10:58am - USER: nancy.hodges  
 S:\1245002\_FL Gillem - Ph 2\ENG\WYaro\Data & Exhibits\_05-31-2007\Final Exhibit\_05-31-2007\ALTERNATIVE A-2007-06-18 (on USGS).dwg  
 This document, together with the concepts and designs presented herein, is intended only for the specific purpose and client for which it was prepared. Reuse of and improper reliance on this document without written authorization and adoption by Kimley-Horn and Associates, Inc. shall be without liability to Kimley-Horn and Associates, Inc.

Revised with reference from LNR 5-31-2007

REV. NO.	REVISIONS	DATE	DRAWN BY	CHECKED BY

PREPARED IN THE OFFICE OF:

**Kimley-Horn and Associates, Inc.**  
 817 WEST PEACHTREE STREET SUITE 601 - ATLANTA, GEORGIA 30308  
 PHONE: (404) 419-6700 FAX: (404) 419-6701

**Cousins/LNR**

DATE: 06/18/2007  
 HORIZONTAL SCALE: 1" = 500'  
 VERTICAL SCALE: 1" = 500'  
 DRAWN BY: KGB  
 DESIGNED BY: KGB  
 CHECKED BY: AP

PROJECT: ALTERNATIVE A STORMLINES

ATTACHED REFERENCE FILES: [blank]  
 JOB NUMBER: 019245002  
 SHEET NUMBER: [blank]