

# Fort Gillem



Forest Park/Fort Gillem Local Redevelopment Authority

**LEGEND**

- MAIN STORM LINES
- WATERSHED BASINS

TRANSPORTATION  
R.O.W.  
88 AC

GREEN SPACE/  
BUFFER  
23 AC

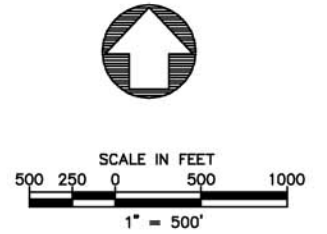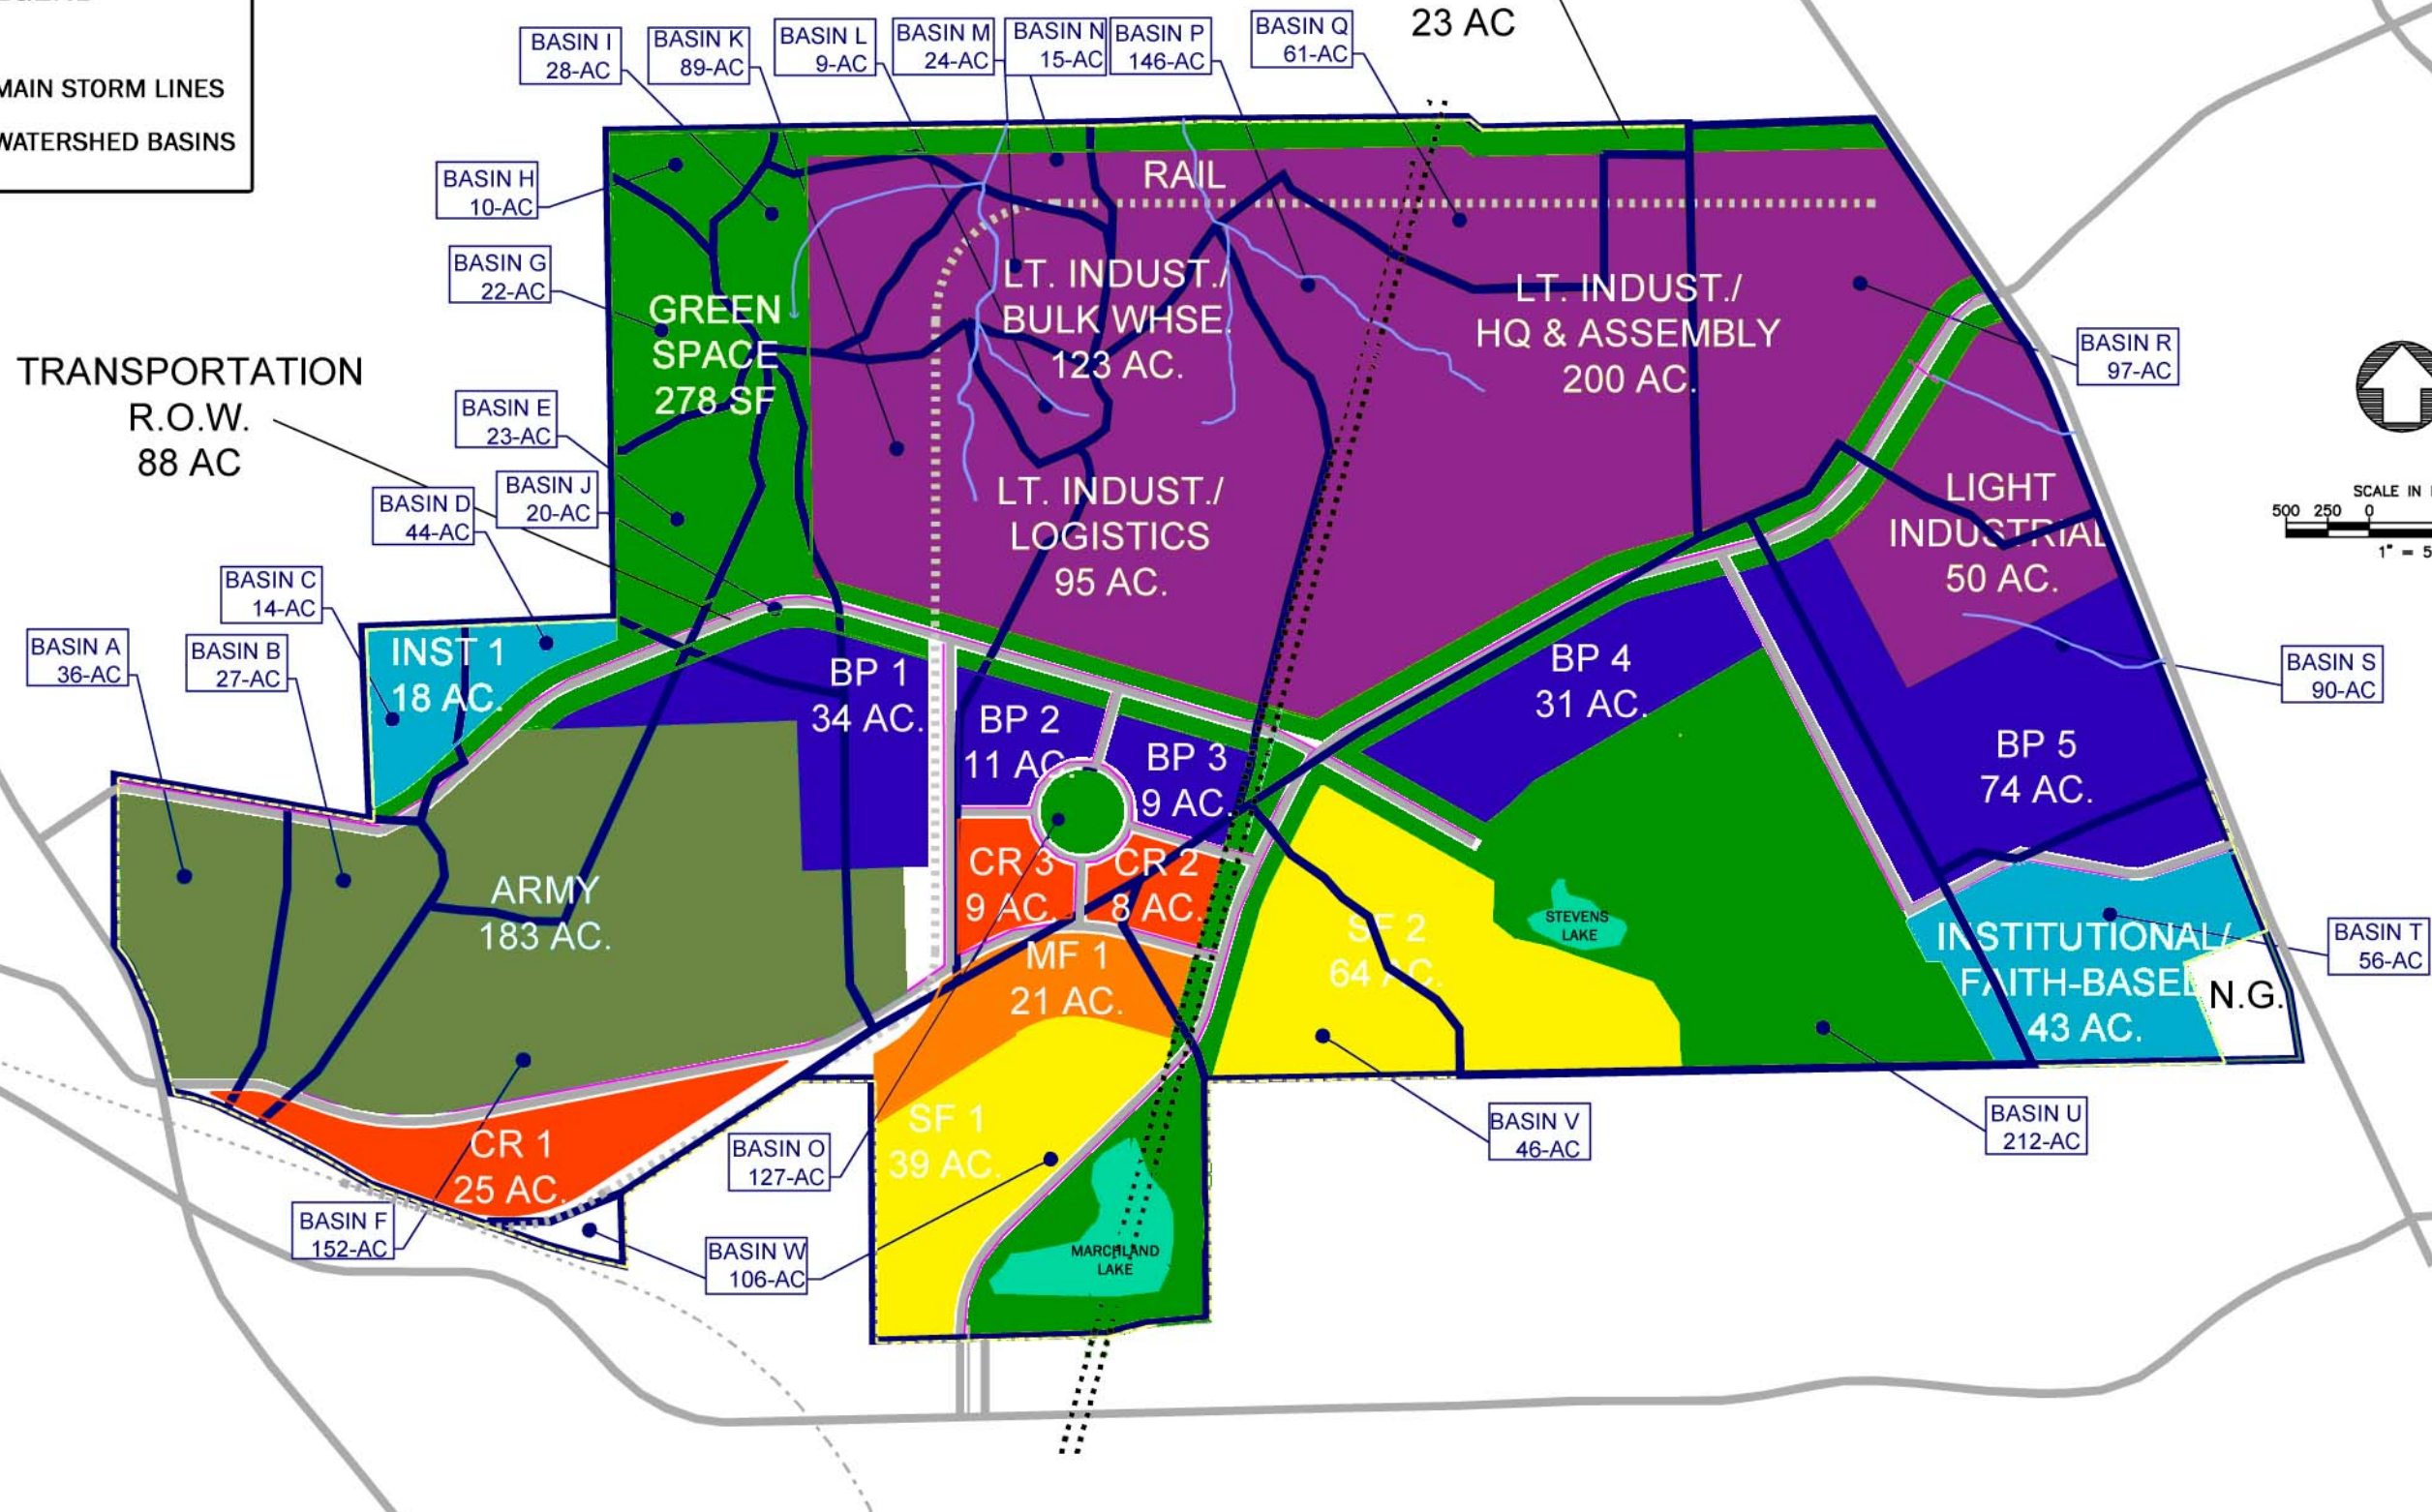

Revised with reference from LNR 5-31-2007

Jun 15, 2007 2:52pm - USER: rancyhodges  
 S:\19245002\_FL Gillem - Ph 2\ENG\Hydro\ALTERNATIVE B-2007-06-18 (m USGS).dwg  
 This document, together with the concepts and designs presented herein, is intended only for the specific purpose and client for which it was prepared. Reuse of and improper reliance on this document without written authorization and adoption by Kimley-Horn and Associates, Inc. shall be without liability to Kimley-Horn and Associates, Inc.

REV. NO.	REVISIONS	DATE	DRAWN BY	CHECKED BY

PREPARED IN THE OFFICE OF:

**Kimley-Horn and Associates, Inc.**  
 817 WEST PEACHTREE STREET SUITE 601 - ATLANTA, GEORGIA 30308  
 PHONE: (404) 419-6700 FAX: (404) 419-6701

**Cousins/LNR**

DATE: 05/05/07  
 HORIZONTAL SCALE: 1" = 500'  
 VERTICAL SCALE: N/A  
 DRAWN BY: KGB  
 DESIGNED BY: KGB  
 CHECKED BY: AP

PROJECT: ALTERNATIVE B STORMLINE ANALYSIS

ATTACHED REFERENCE FILES: [ ]  
 JOB NUMBER: 019245002  
 SHEET NUMBER: [ ]