


Fort Gillem

Forest Park/ Fort Gillem Local Redevelopment Authority

LEGEND

- 2 LANE - INDUSTRIAL
- 2 LANE - MIXED USE
- 4 LANE - INDUSTRIAL
- 4 LANE - MIXED USE
- 6 LANE - INDUSTRIAL
- EXISTING ROAD
- SITE BOUNDARY
- PROPOSED SIGNAL
- DAILY TRAFFIC VOLUMES

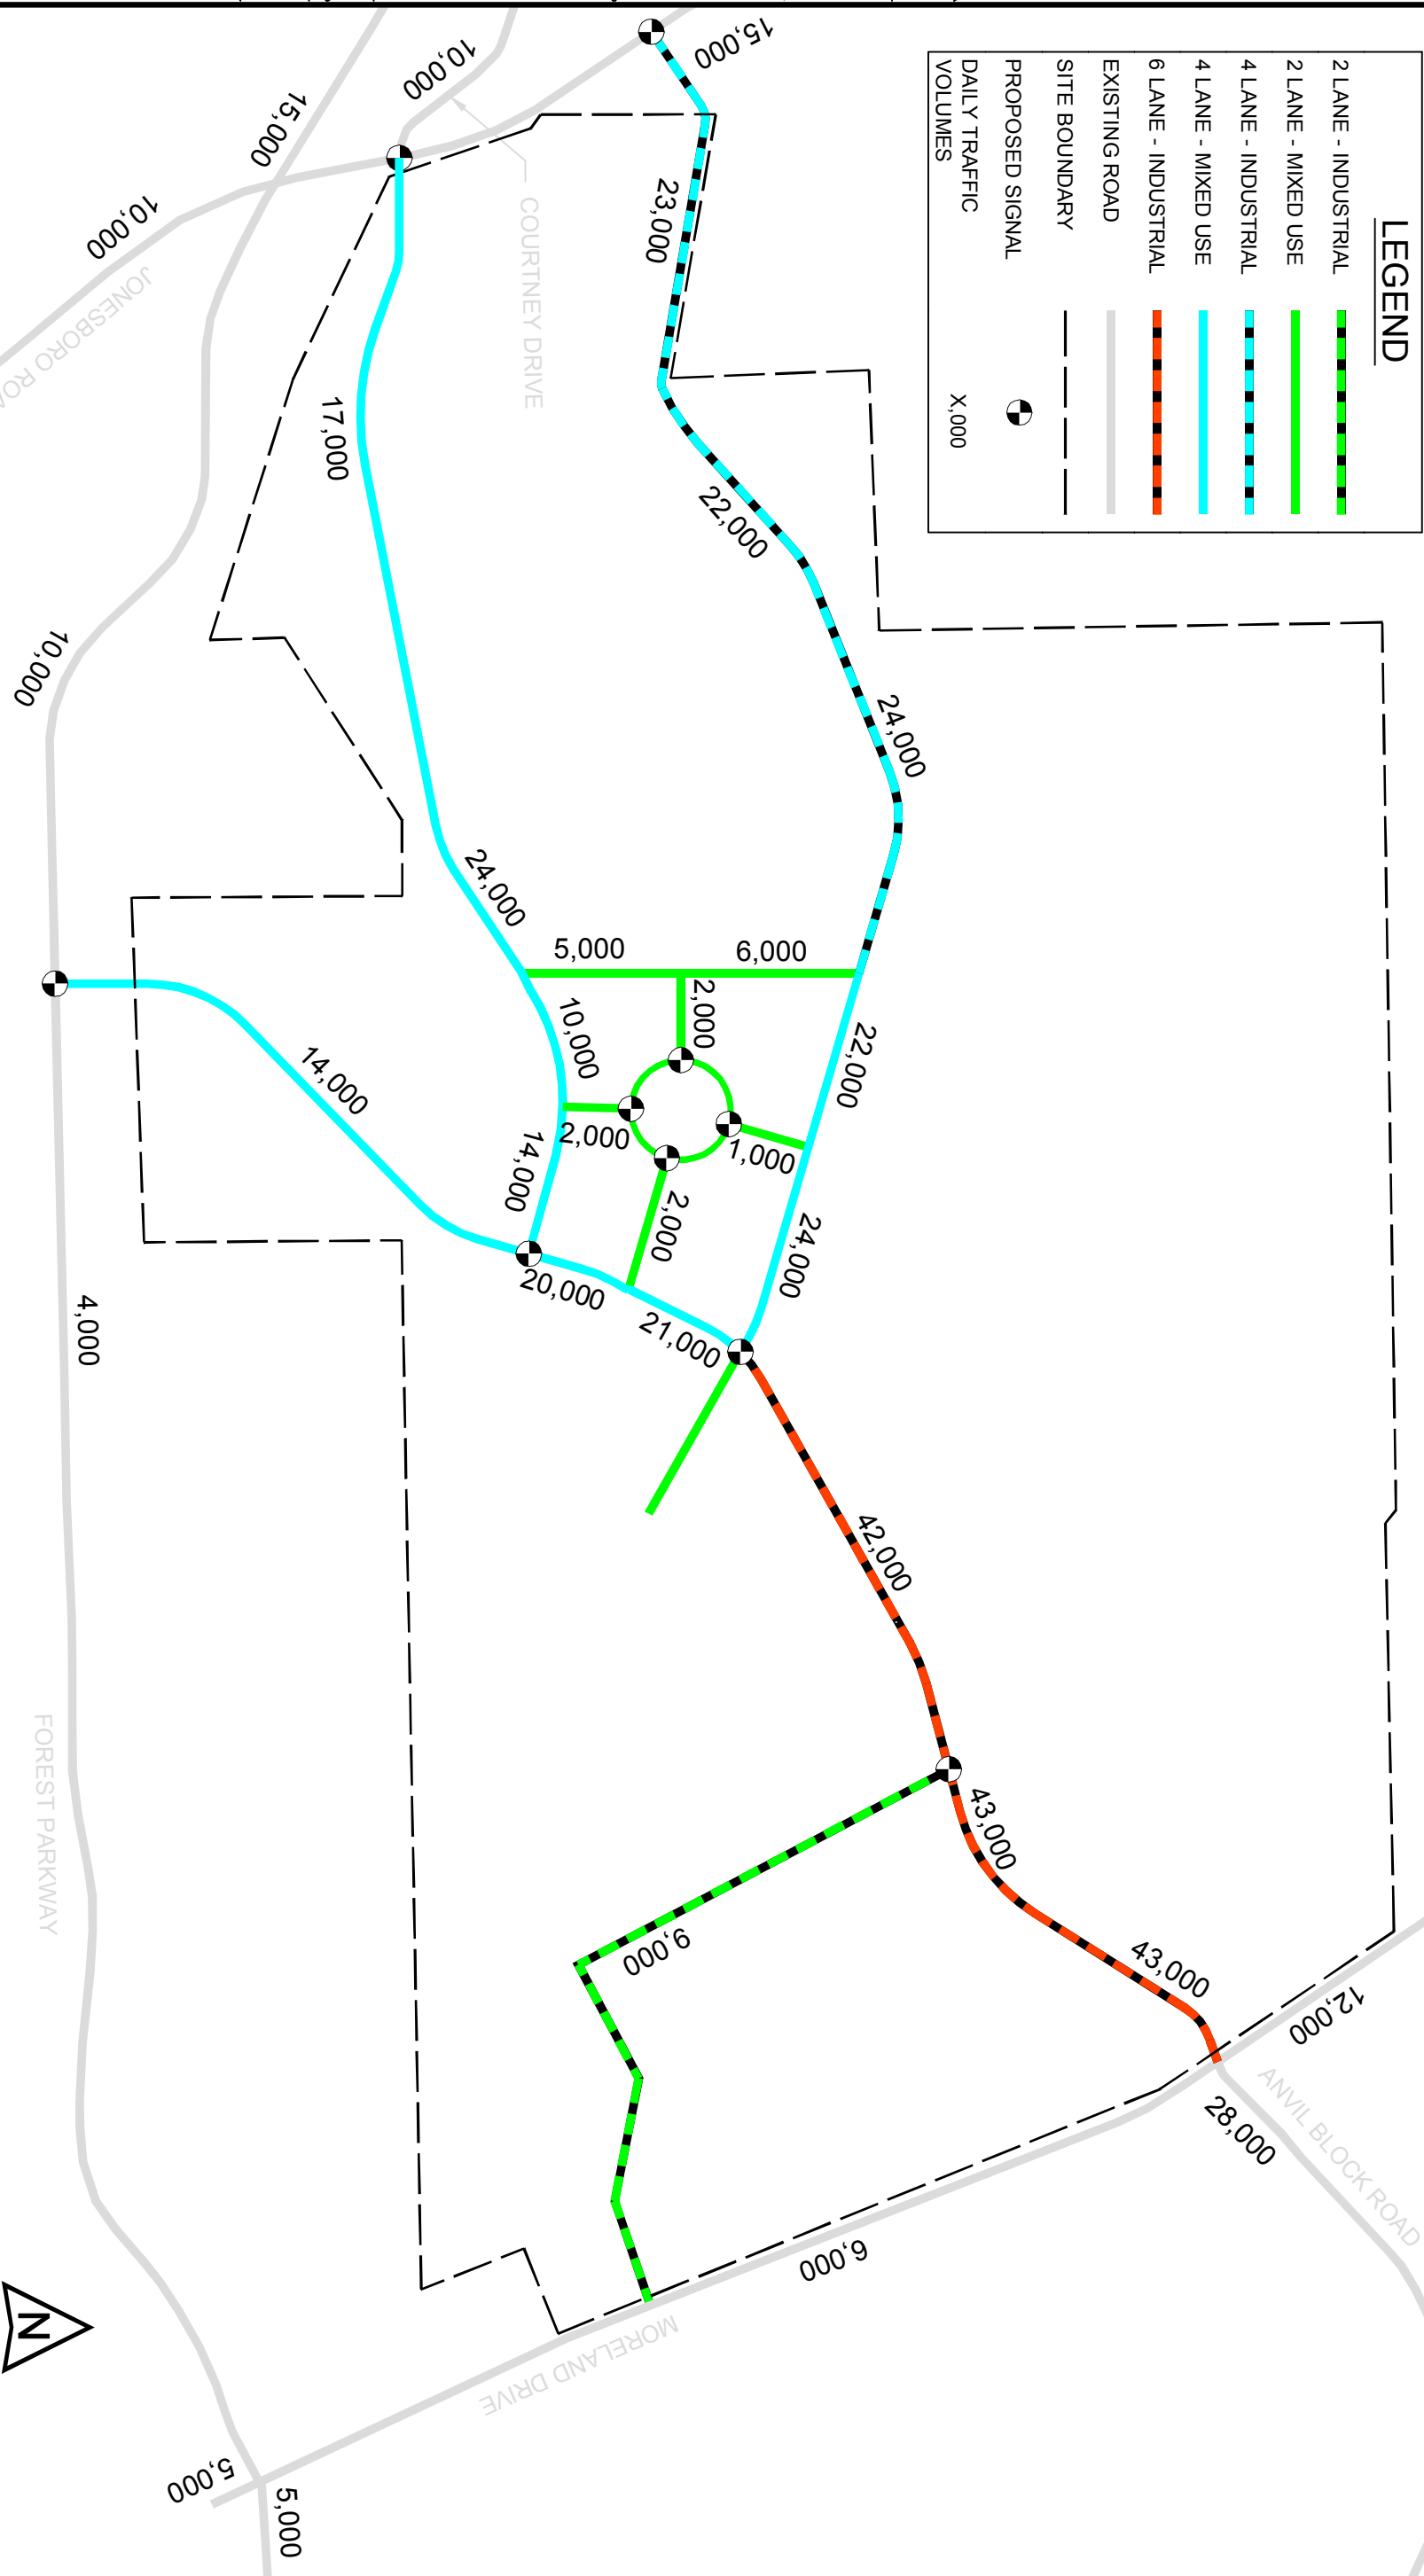

Note: For conceptual purposes only. Not for distribution. Base Plan Date: 5/31/2007

